
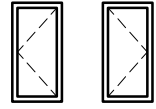


Classic Series Operating Casement Window

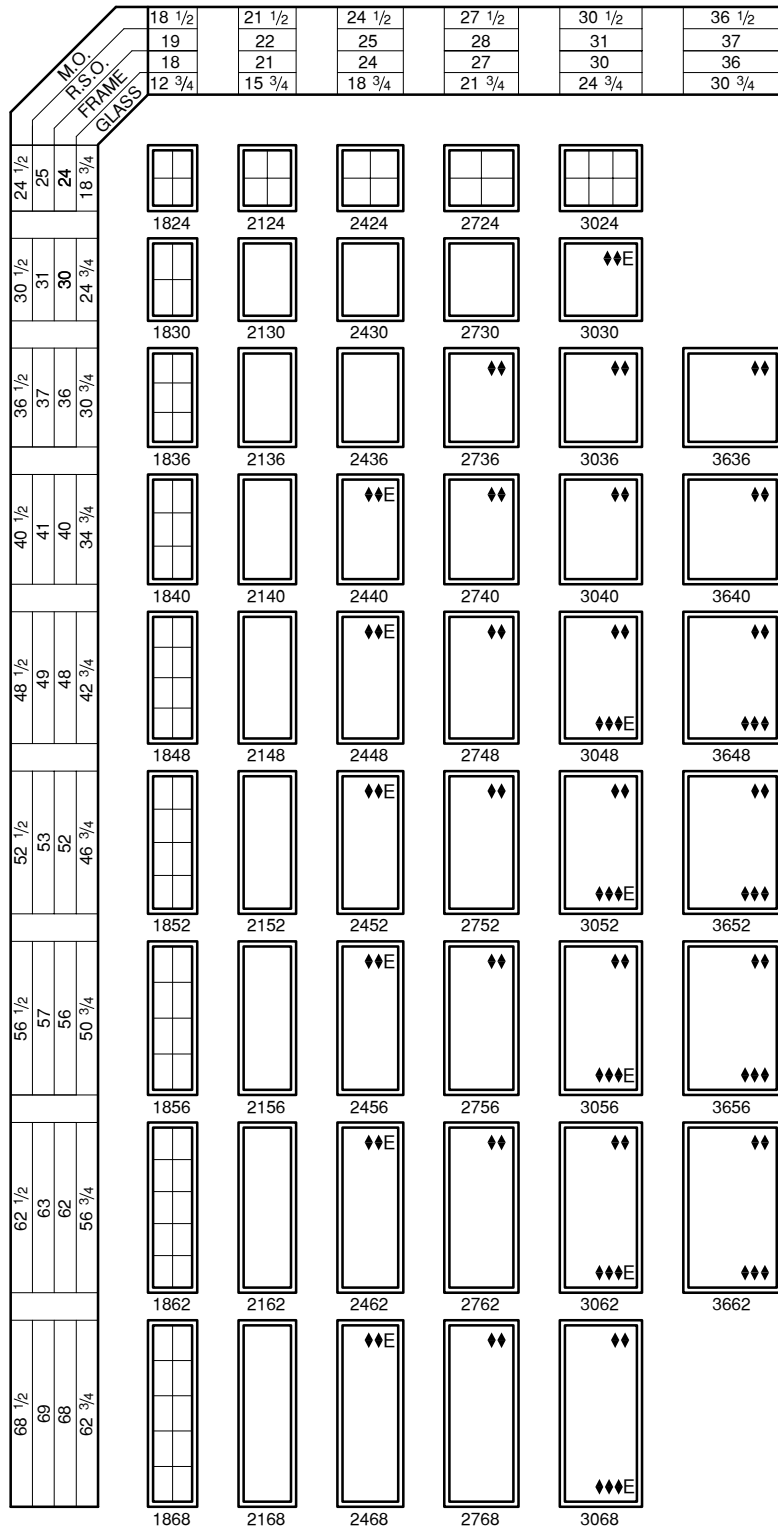

LEFT RIGHT
Hinging of sash is always determined as viewed from the outside

◆◆ Meet OBC bedroom opening requirements for 2nd floor
 ◆◆ E Meet OBC bedroom opening requirements for 2nd floor when supplied with optional egress hinge
 ◆◆◆ Meet OBC bedroom opening requirements for 3rd floor when supplied with standard hinge
 ◆◆◆ E Meet OBC bedroom opening requirements for 3rd floor when supplied with optional egress hinge

Note:
 - Sill height must be no more than 3' 3" above the floor in accordance with OBC
 - No sill height requirement for basement