




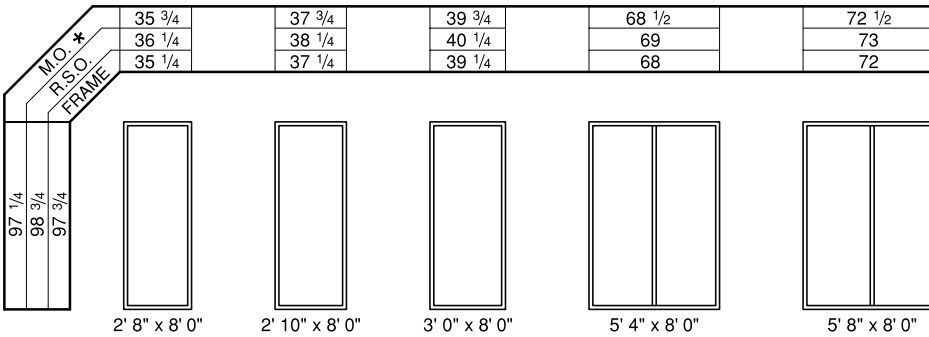

Entry Doors


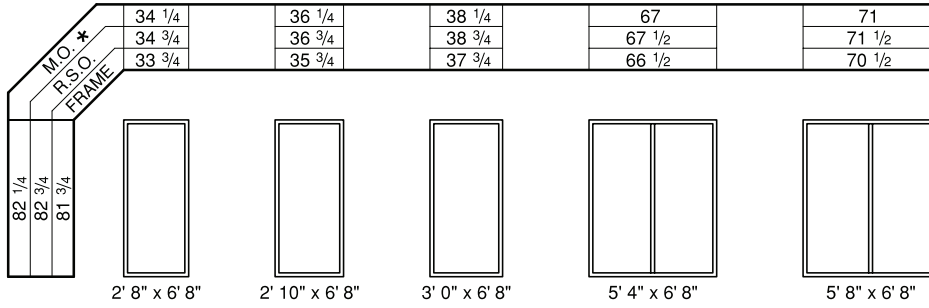


Hinging of door is always determined as viewed from outside.

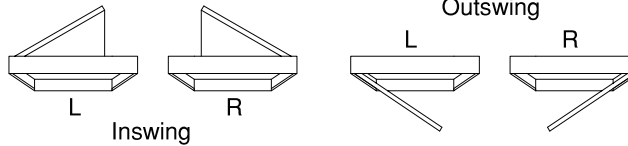


* NOTE: For wood door systems with wood brickmould add 1 1/2" to masonry opening.

Sidelites

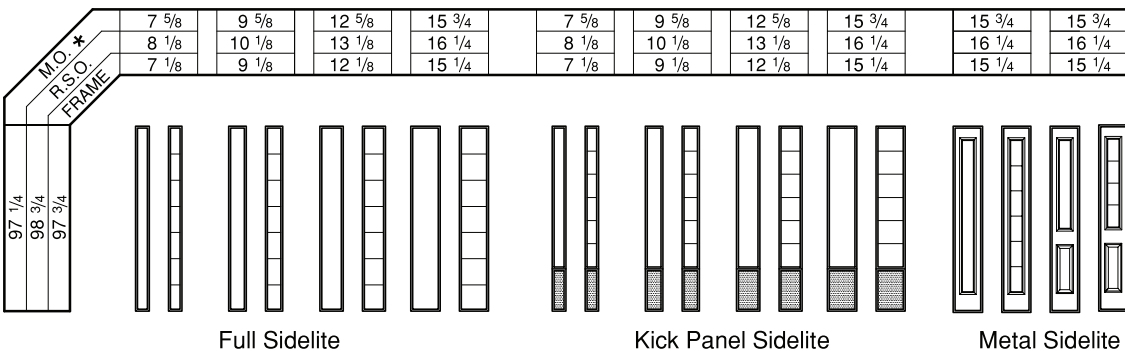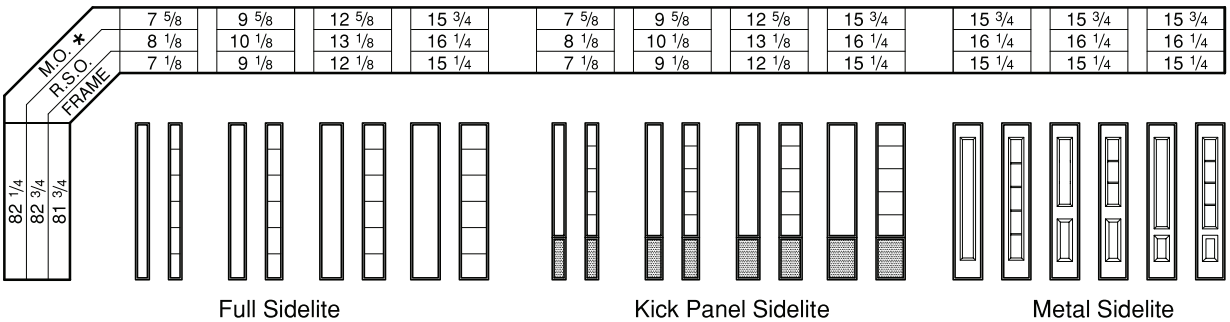

ENTRY DOOR & SIDELITE STYLES

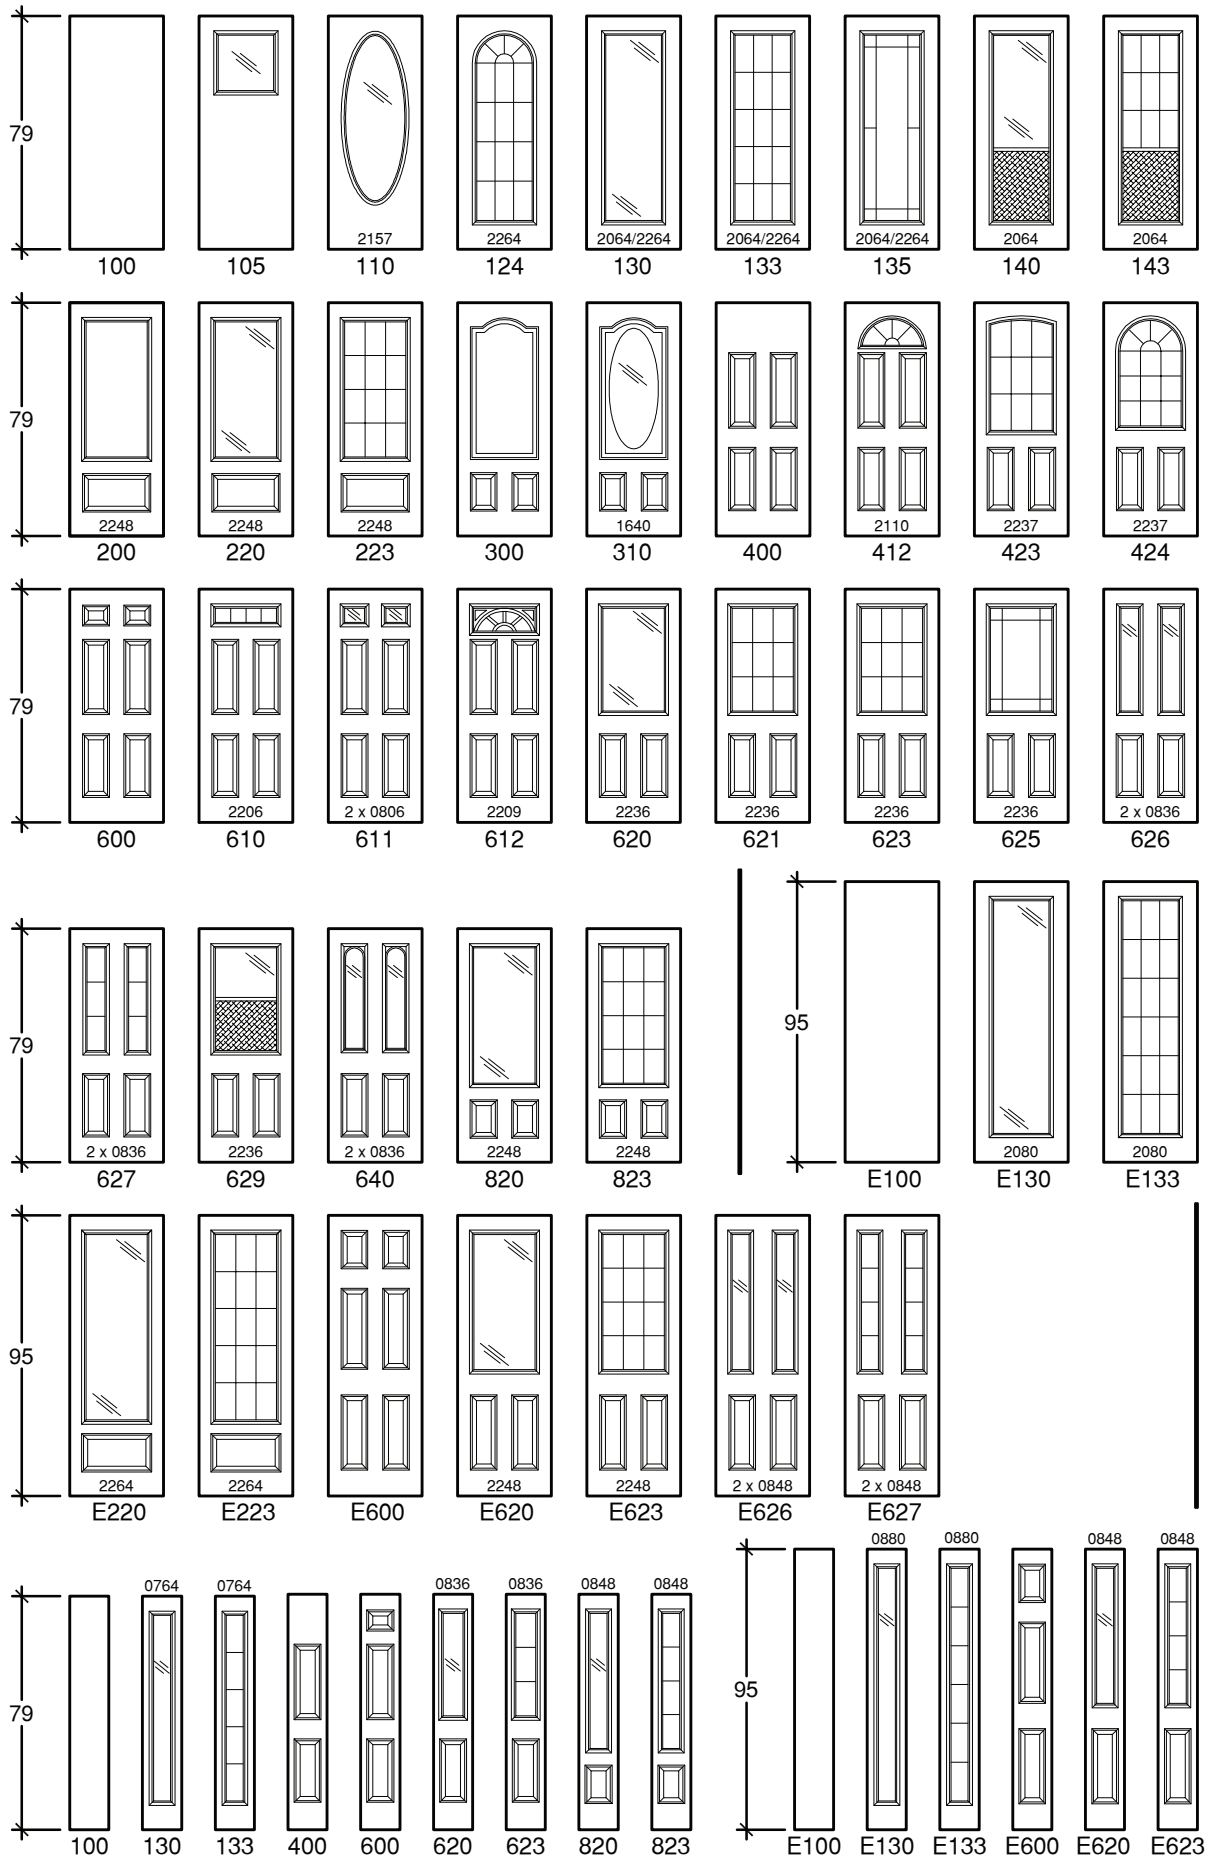

SIDELITES ALSO AVAILABLE IN 7", 9", 12", 15" WIDTHS WITH OR WITHOUT KICK PANEL